


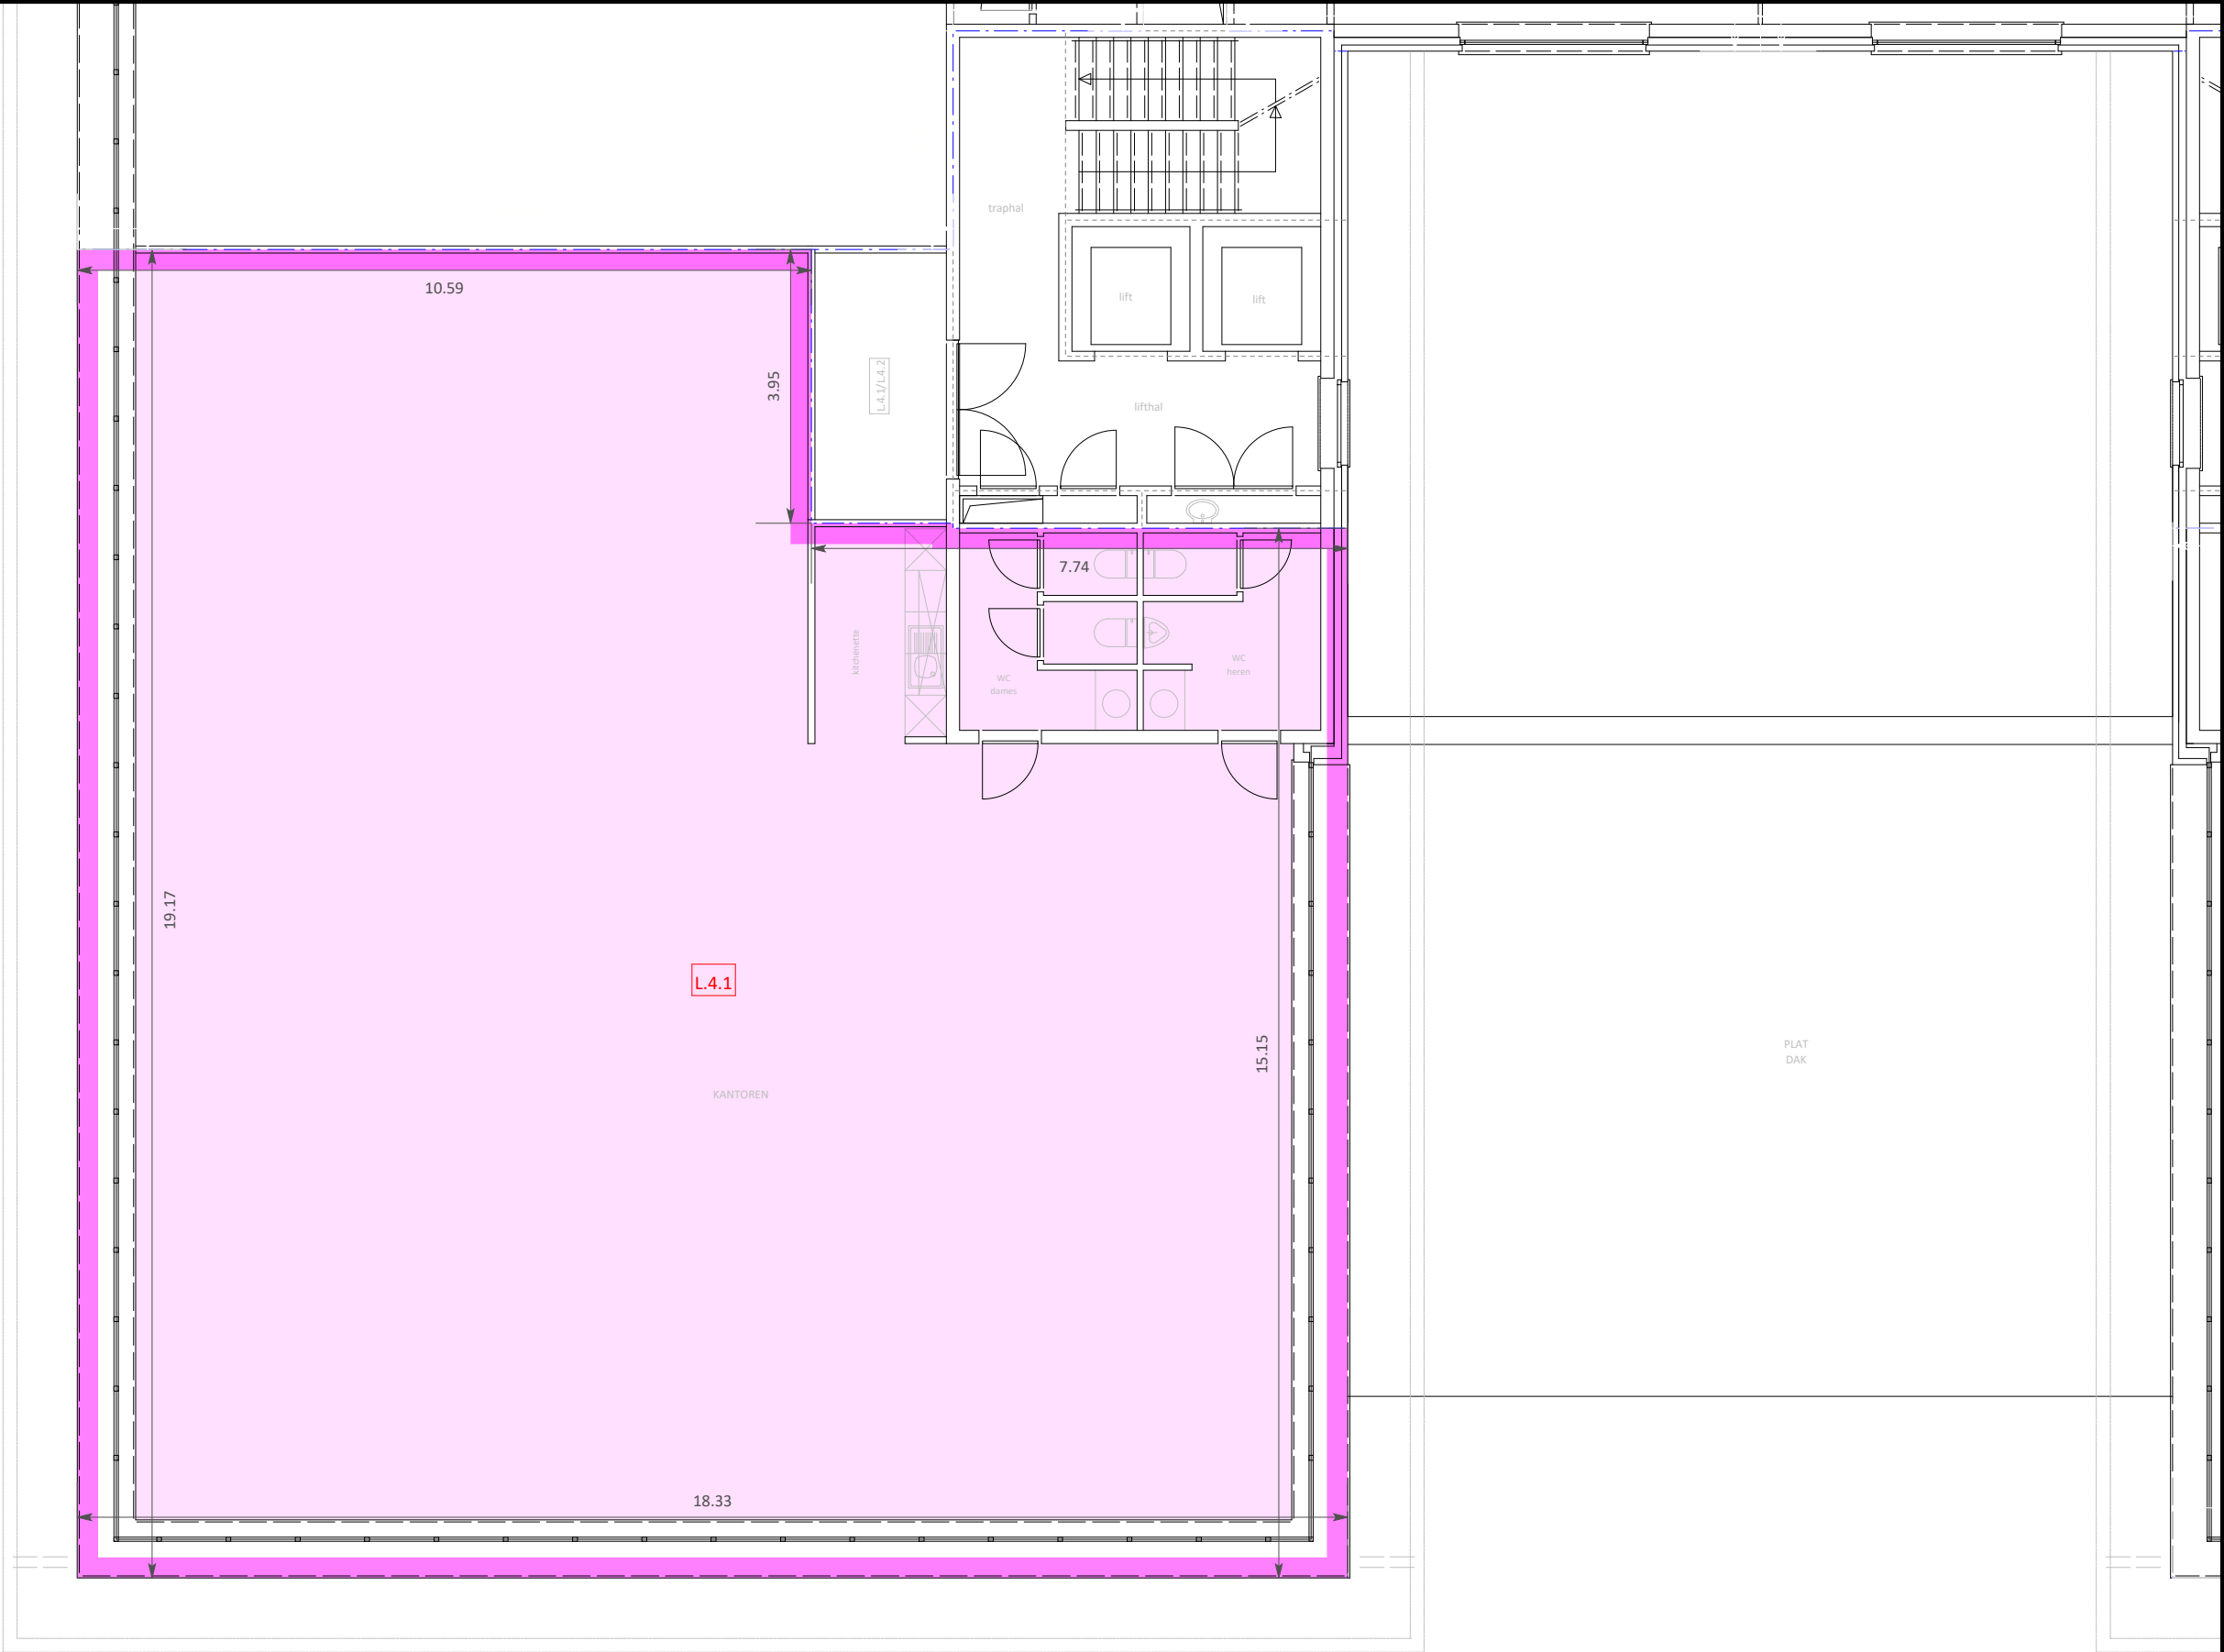

PARK STATION	UNIT L.4.1	niv. +4	Schaal : 1/100
0	1 m	2 m	3 m
4 m	5 m	7.5 m	10 m