


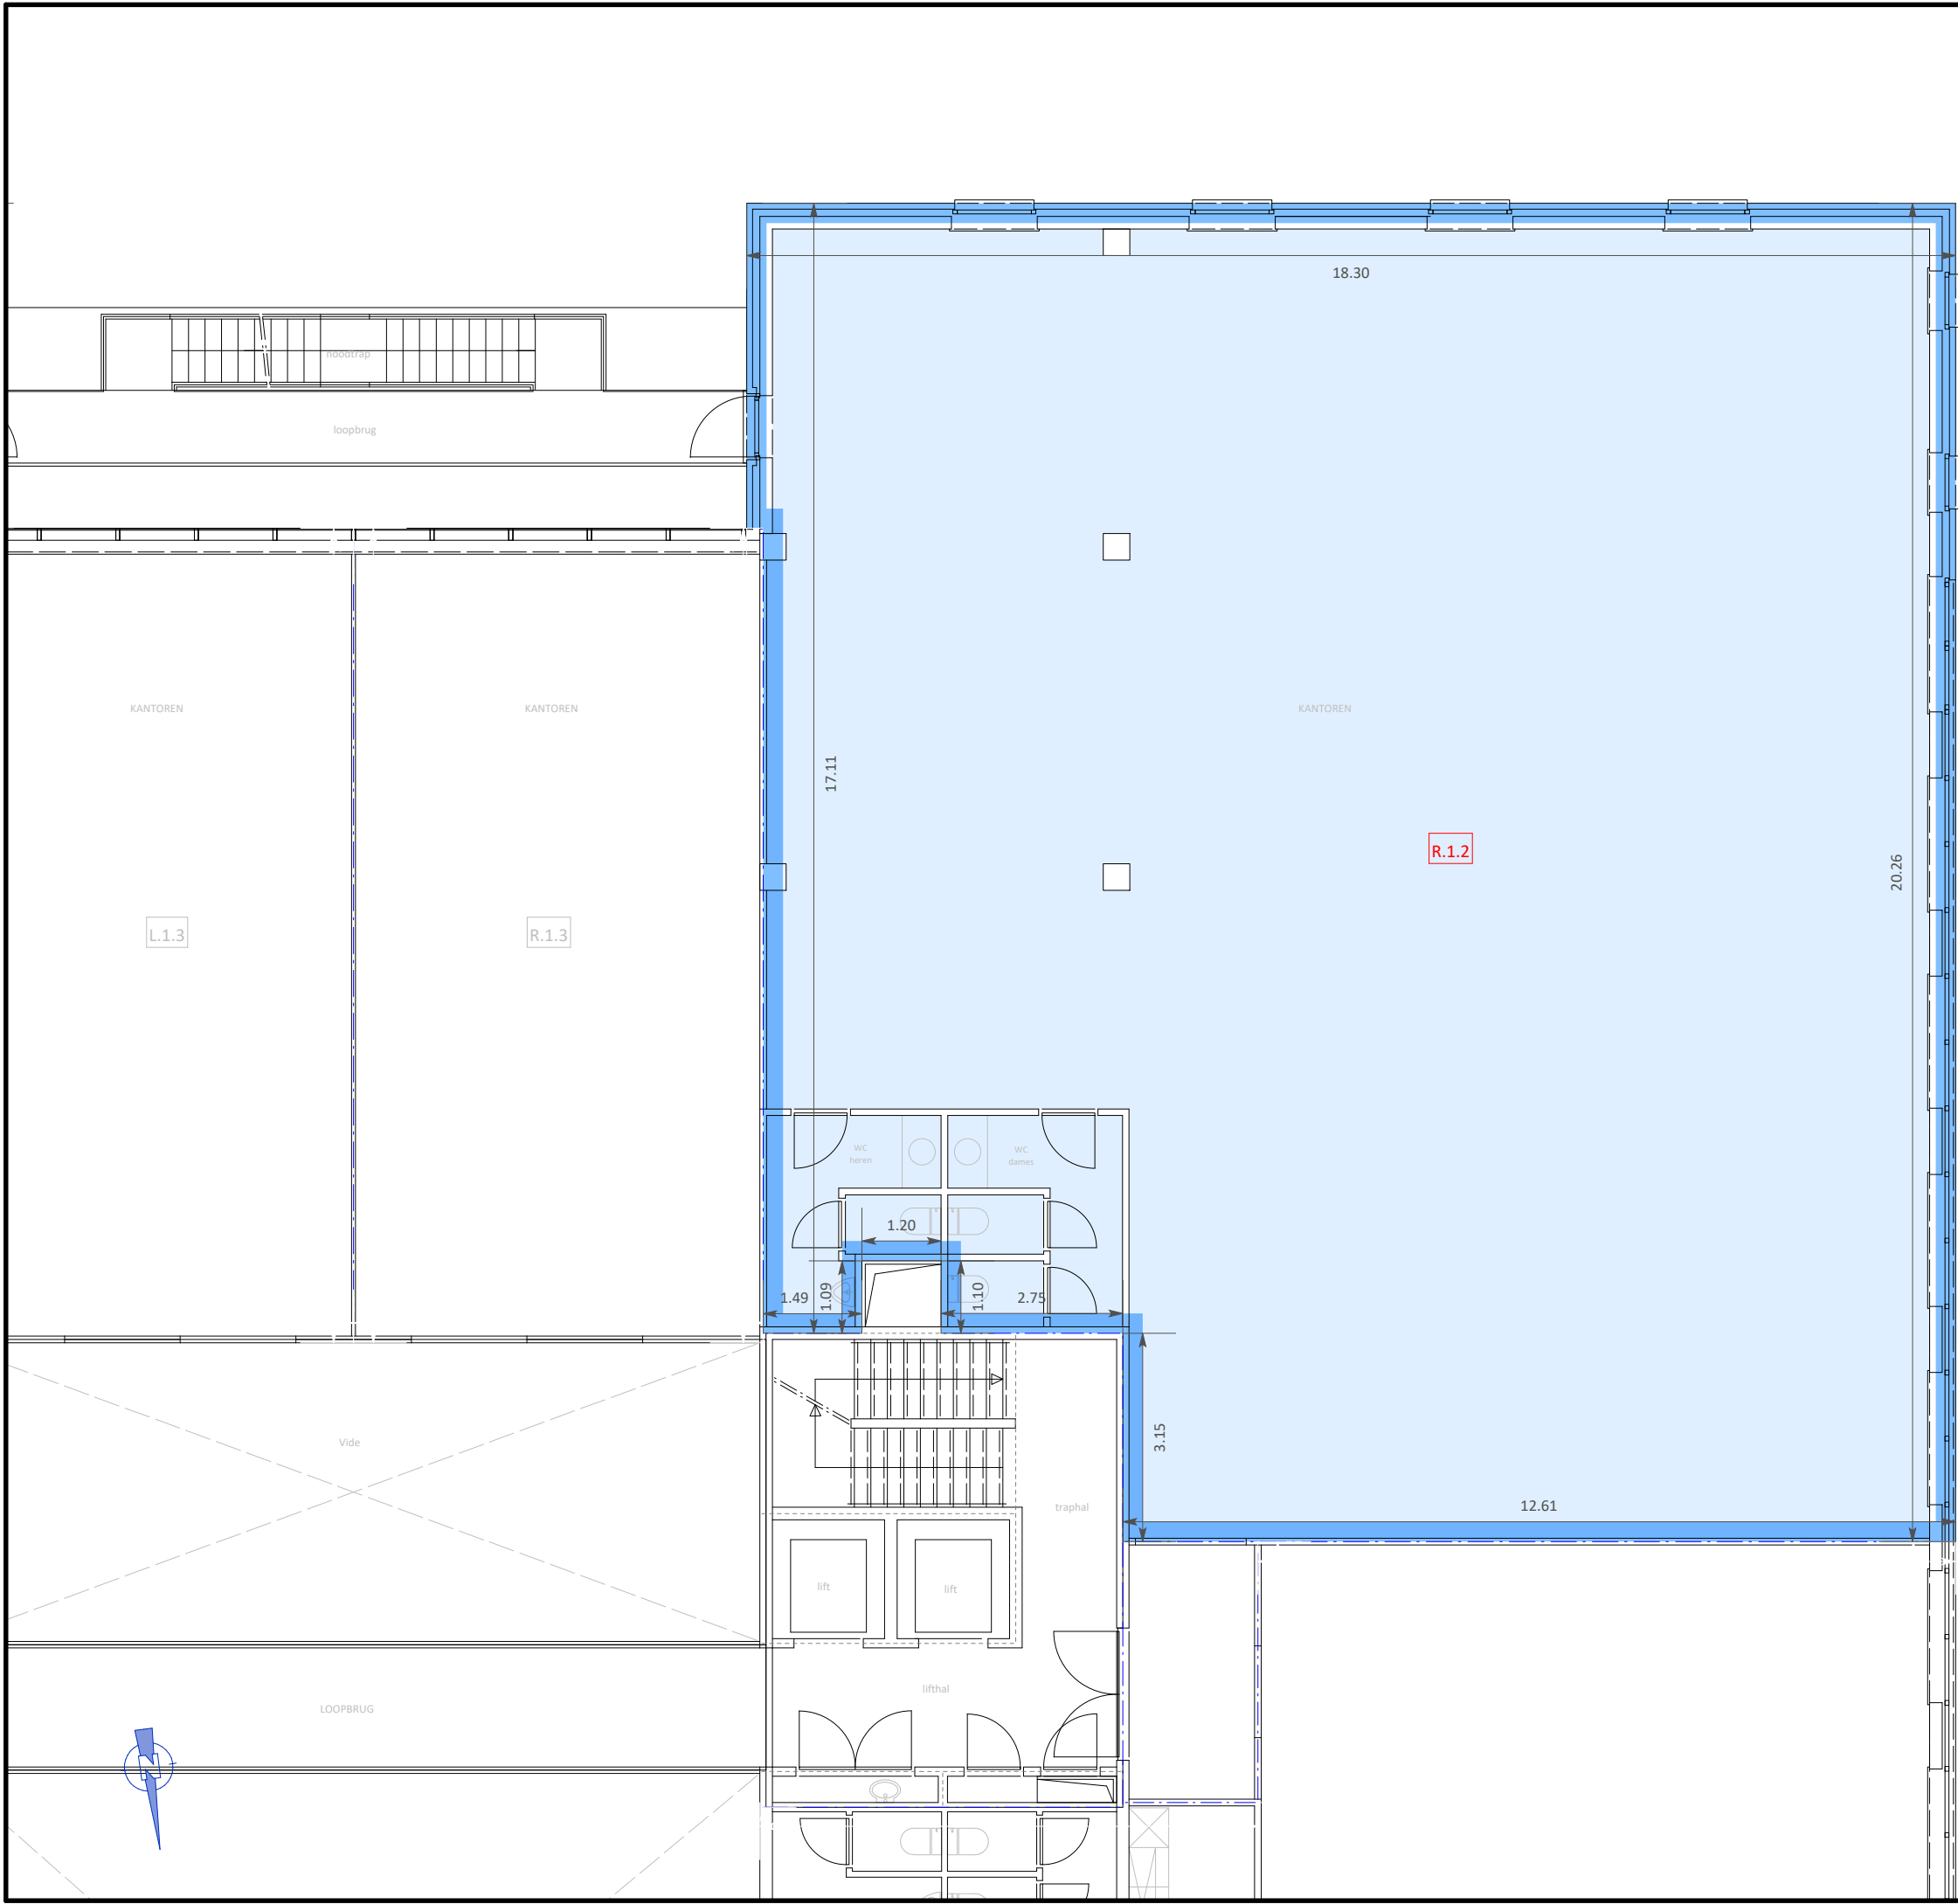

PARK STATION	UNIT R.1.2	niv. +1	Schaal : 1/100
0 1 m 2 m 3 m 4 m 5 m 7.5 m 10 m			