


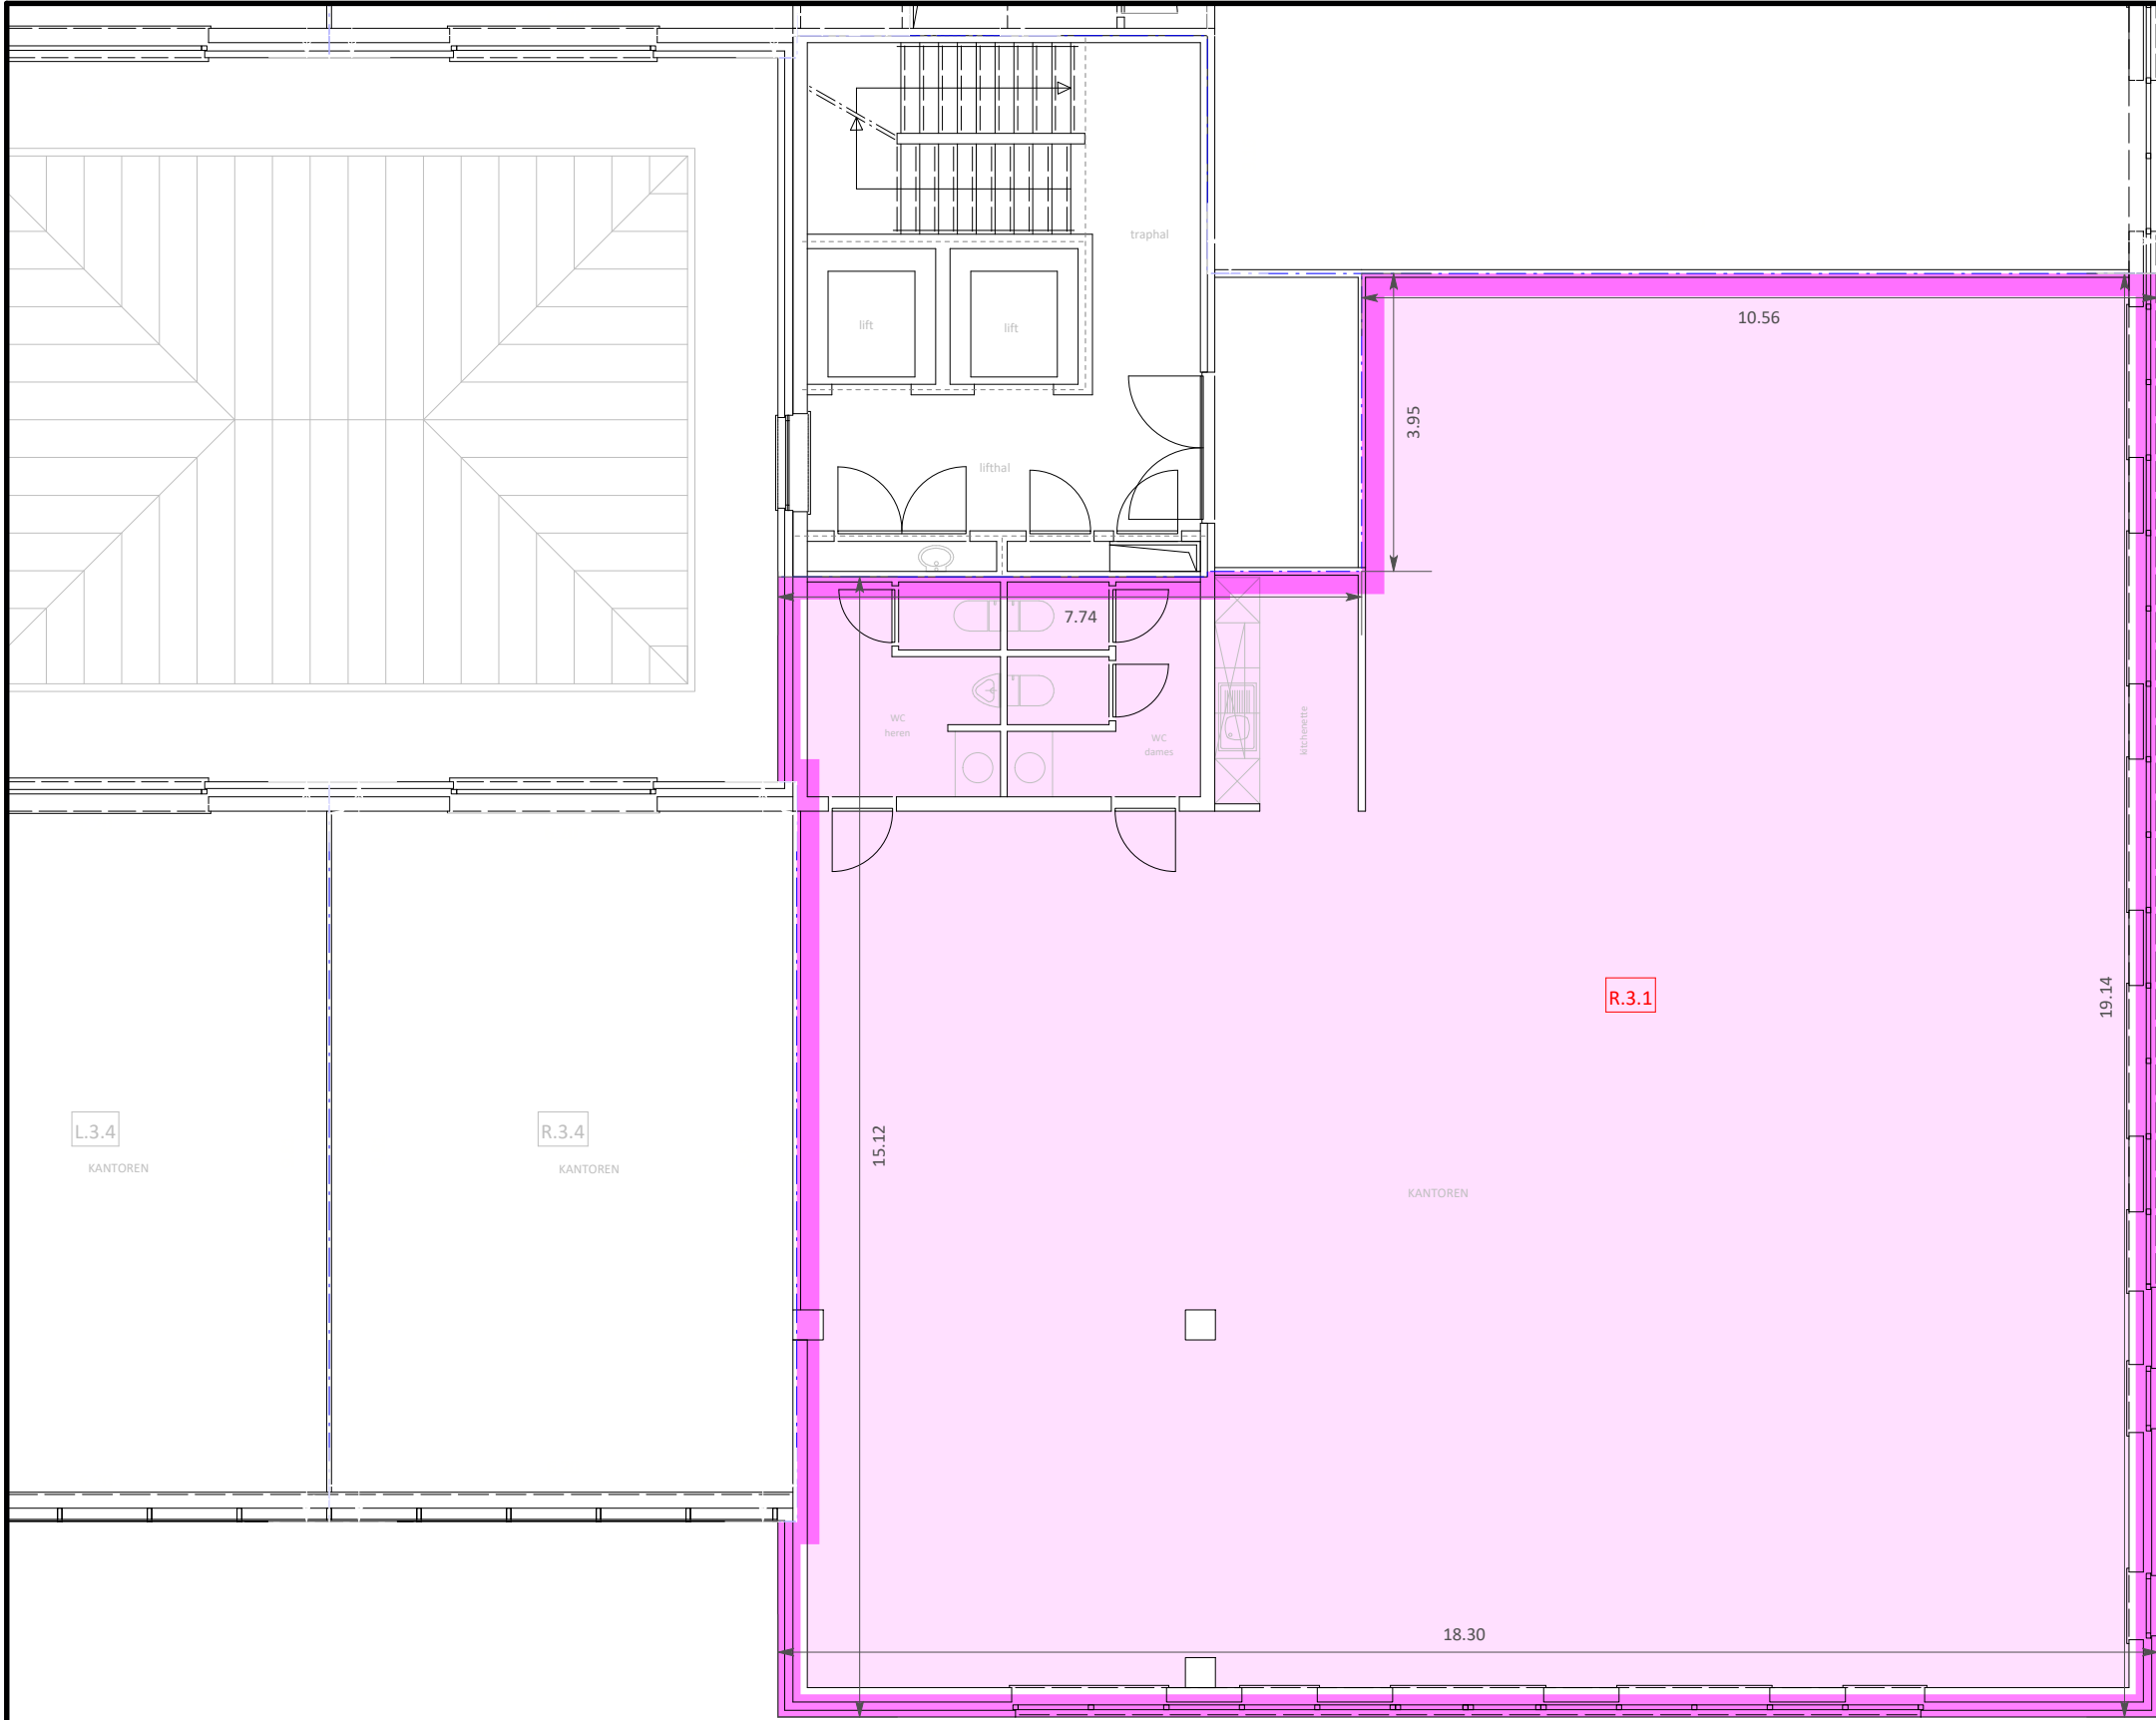

L.3.4

KANTOREN

R.3.4

KANTOREN

R.3.1

KANTOREN

18.30

15.12

7.74

3.95

10.56

19.14



Woluwelaan

PARK STATION	UNIT R.3.1	niv. +3	Schaal : 1/100
0	1 m	2 m	3 m
4 m	5 m	7.5 m	10 m