




Woluwelaan

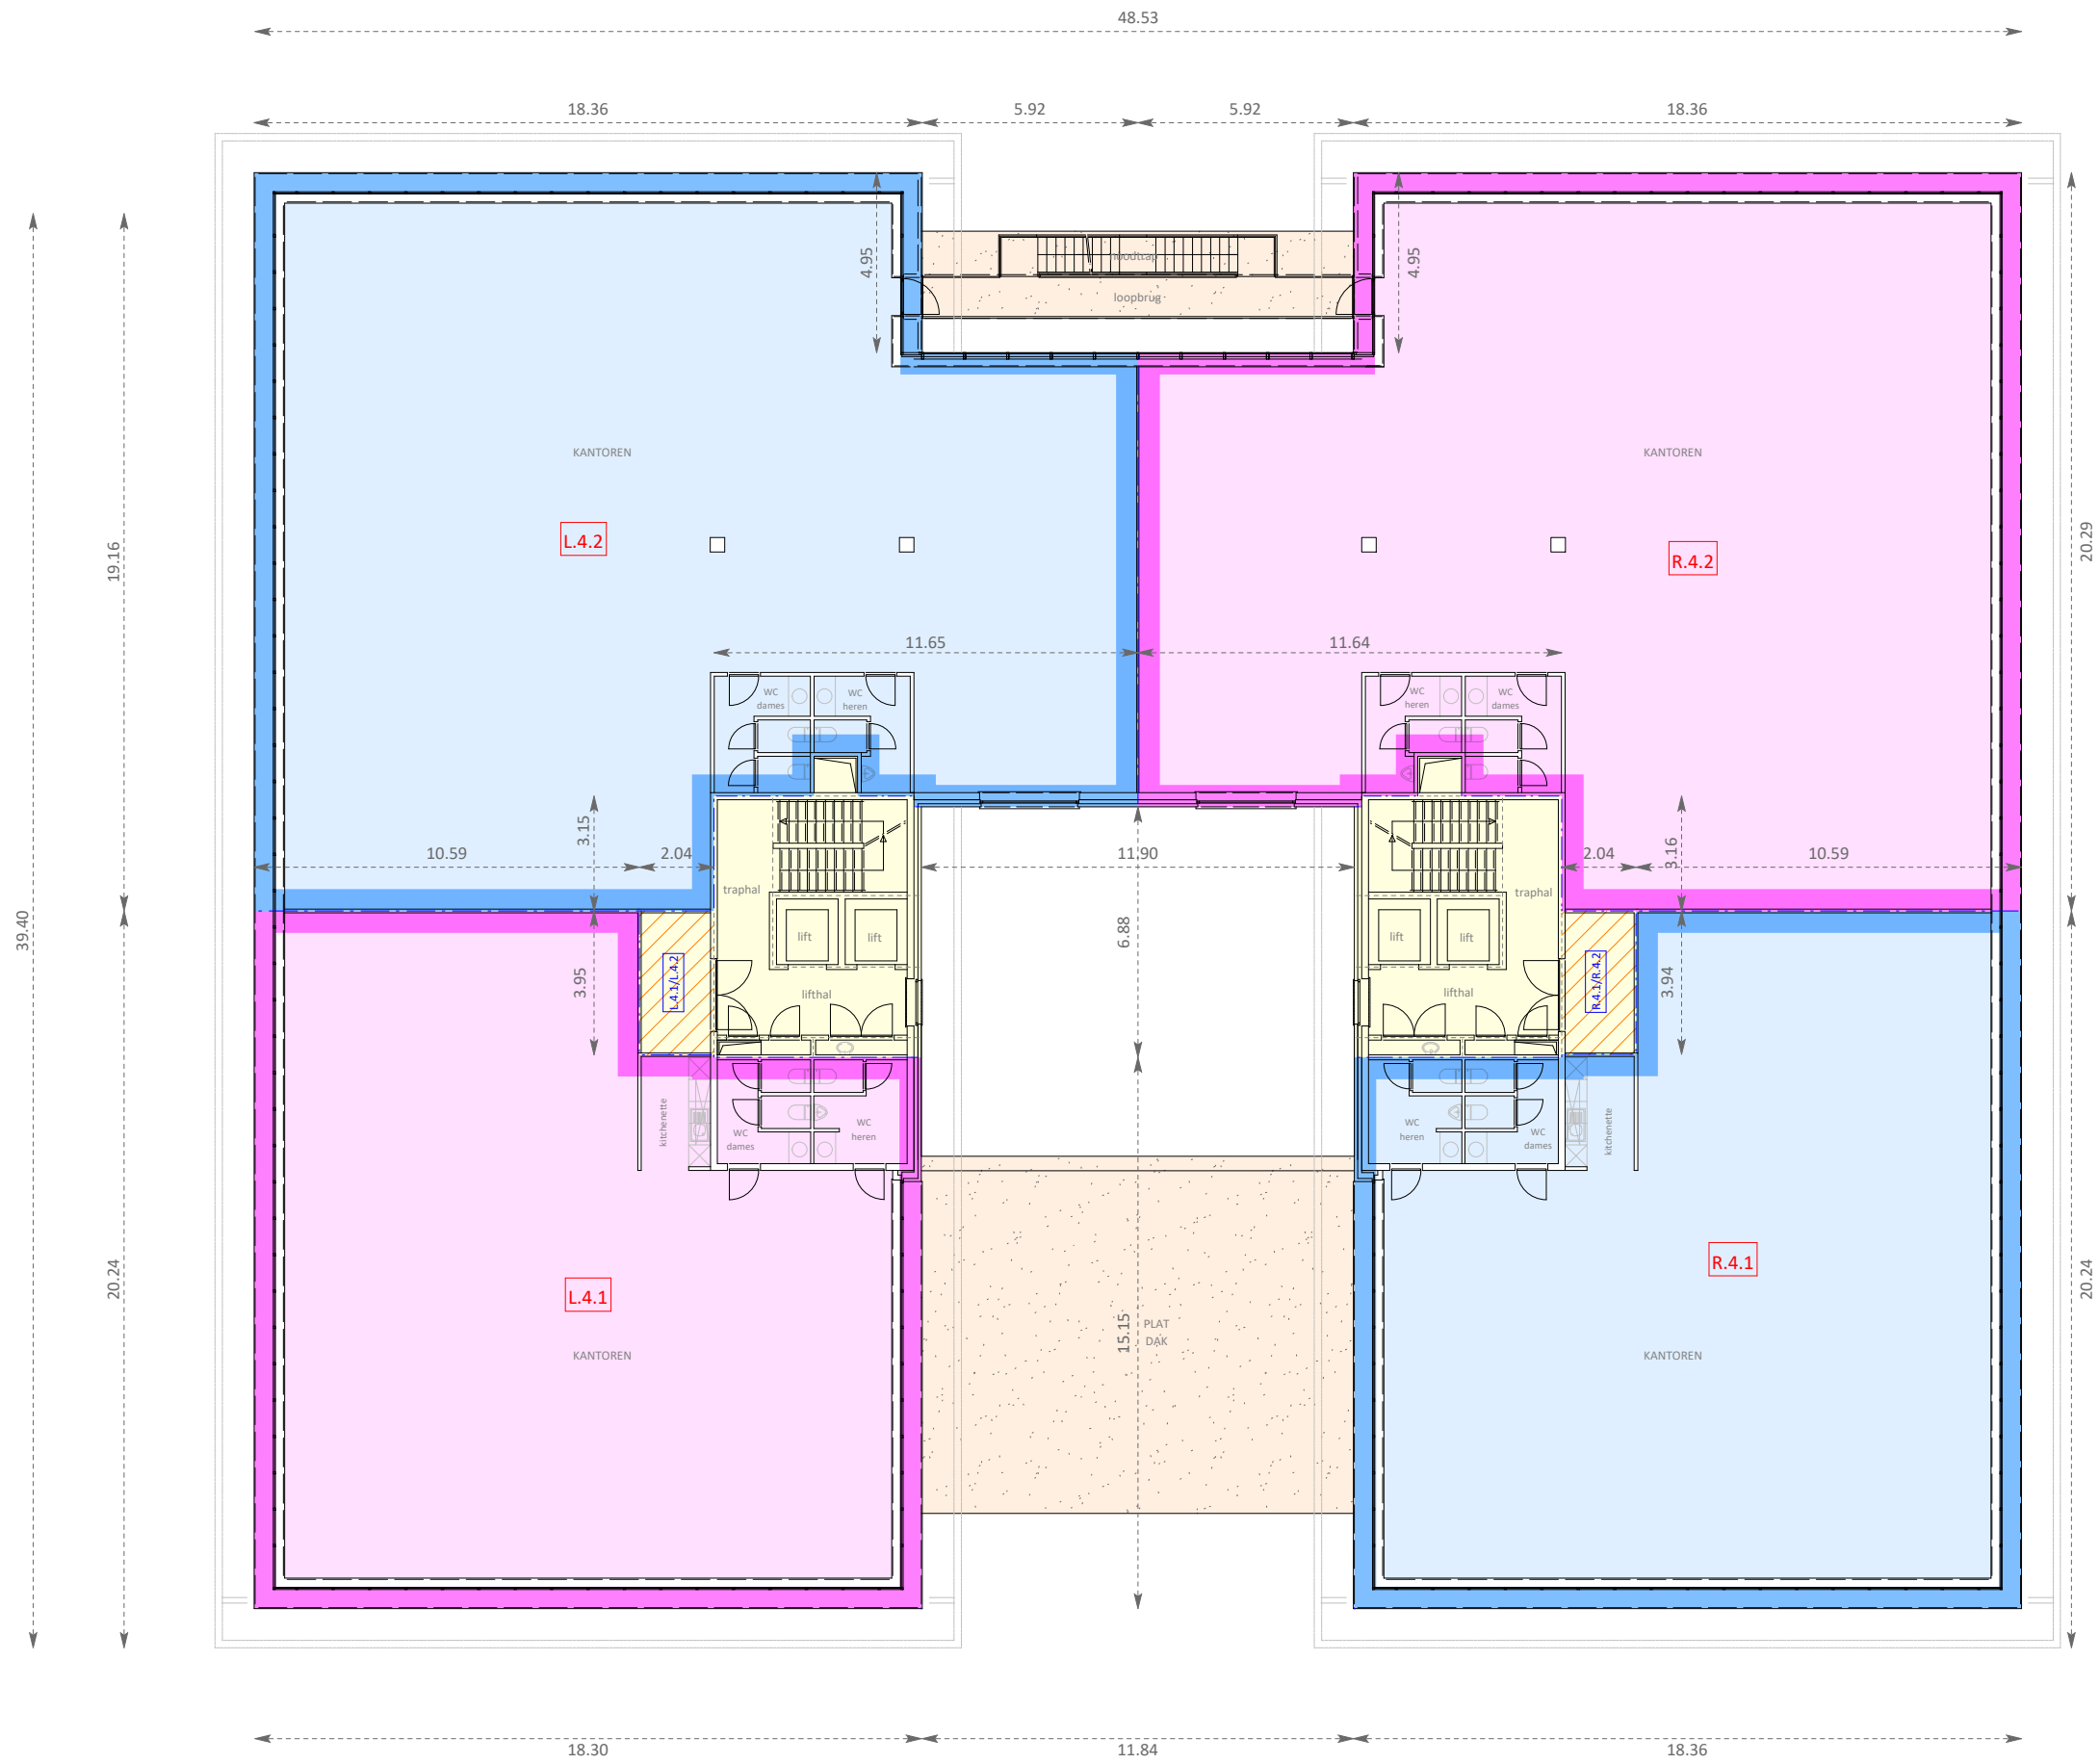

PARK STATION		VERDIEPING +4	Schaal : 1/200
0 1m 2 m 3m 5 m 10 m 20 m			