


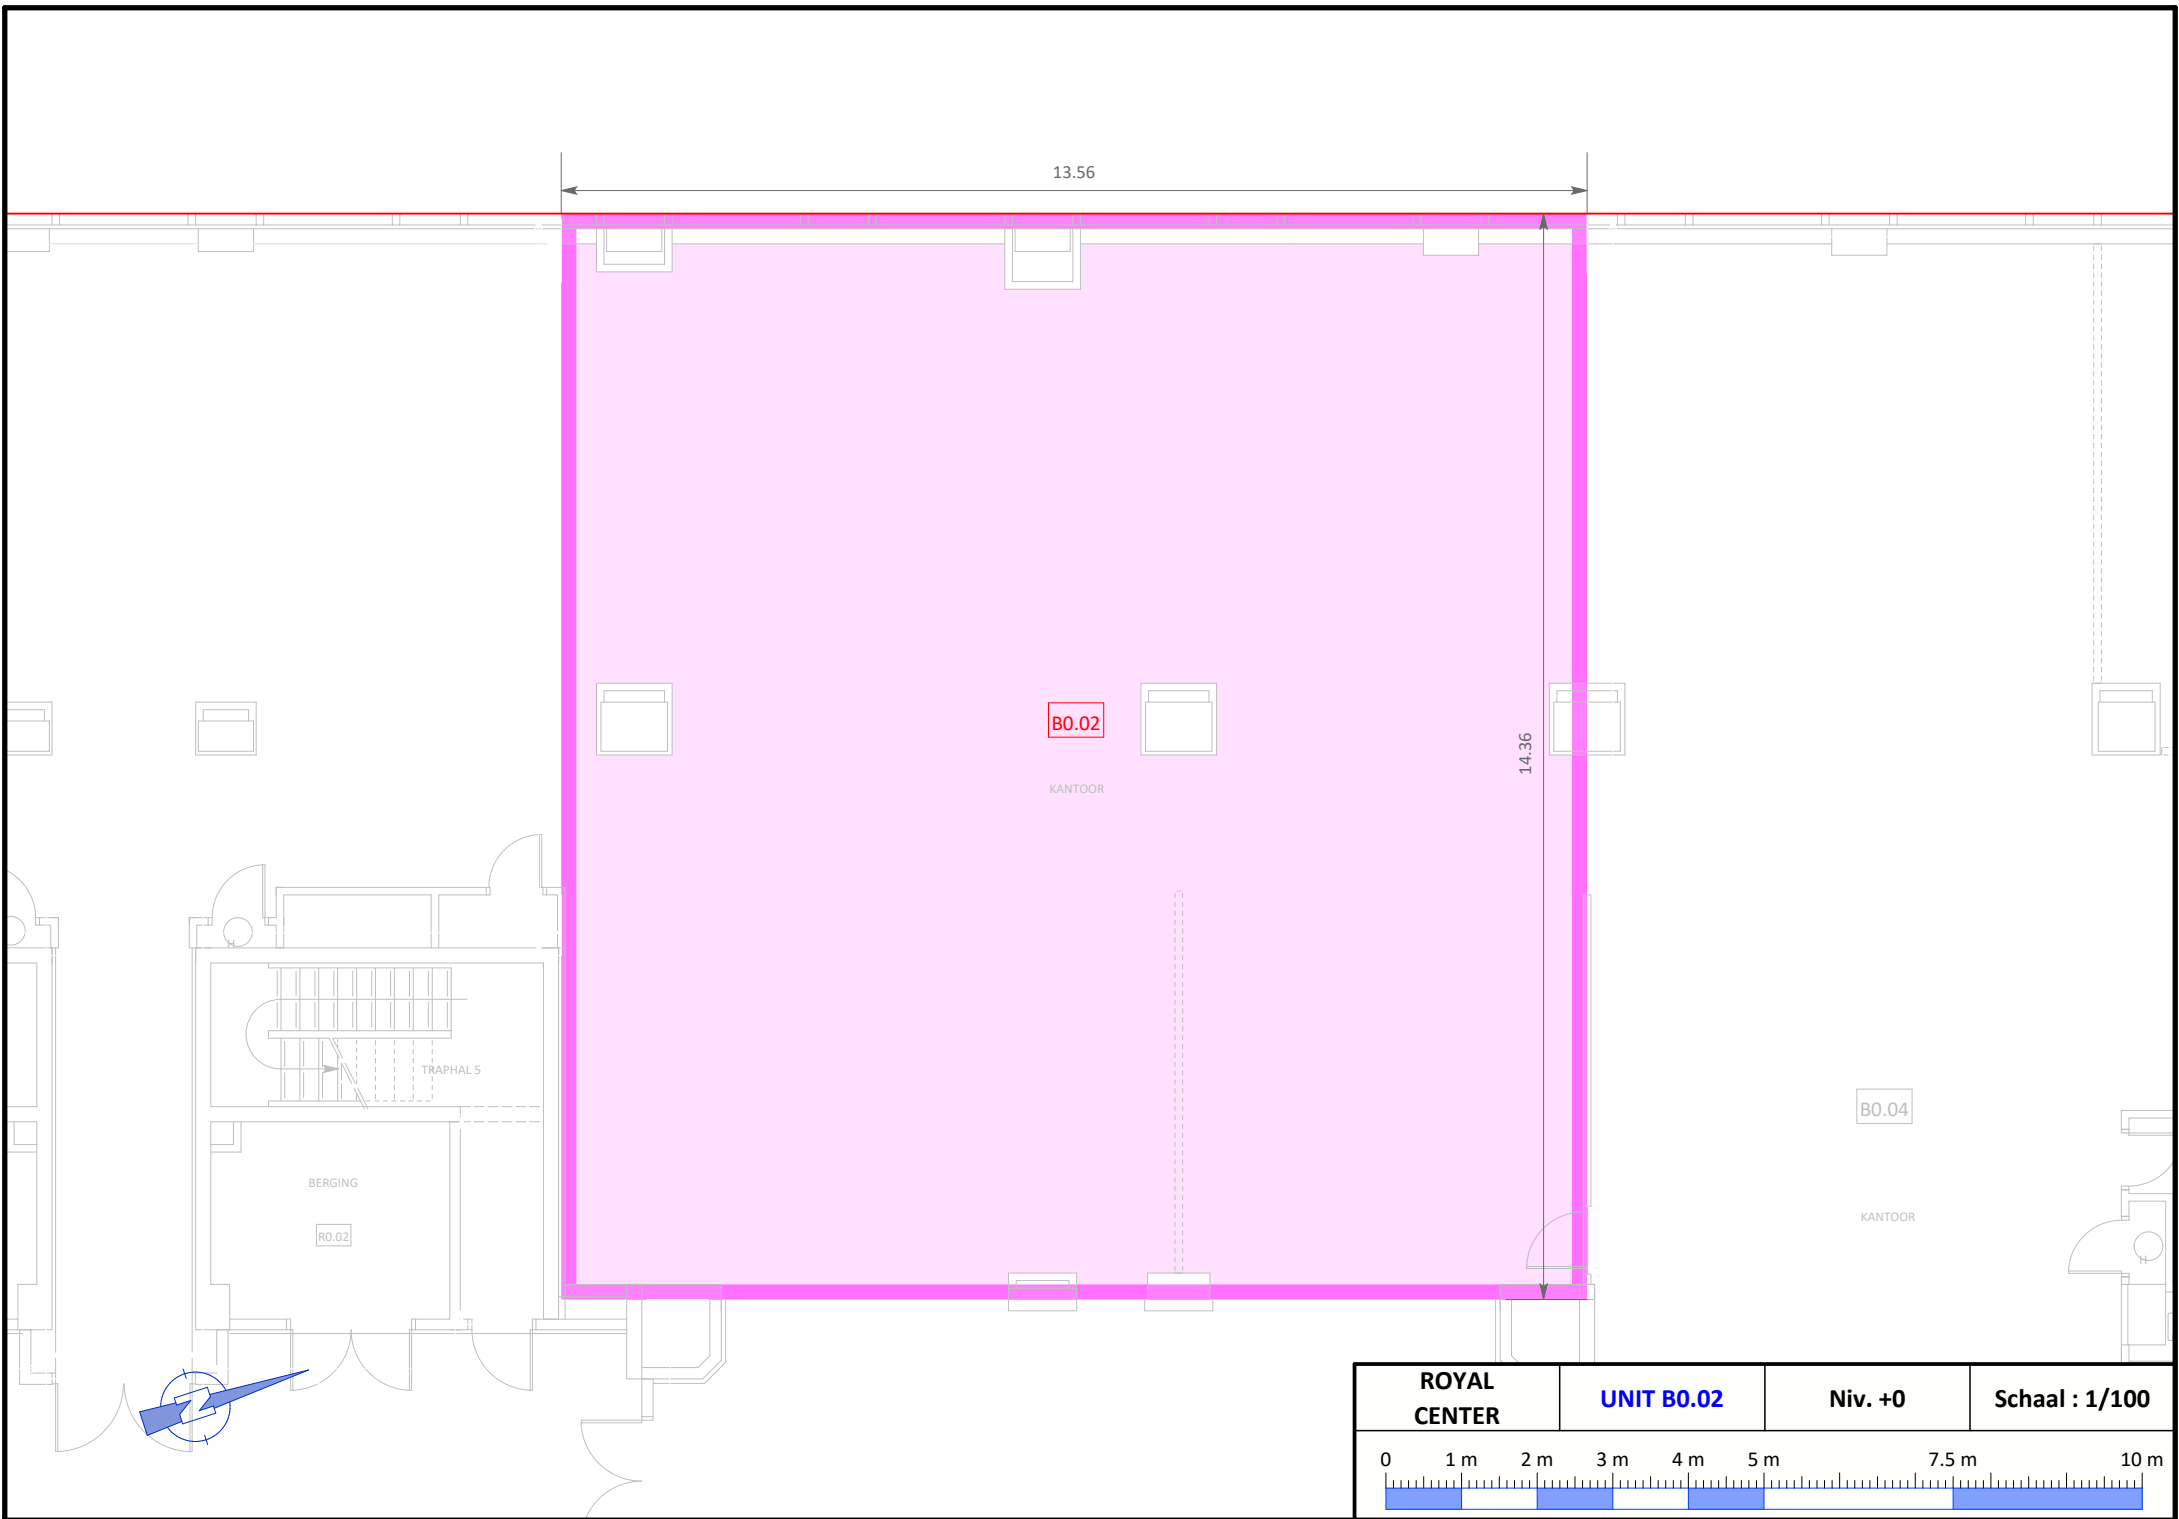

ROYAL CENTER		UNIT B0.02		Niv. +0		Schaal : 1/100	
0	1 m	2 m	3 m	4 m	5 m	7.5 m	10 m