


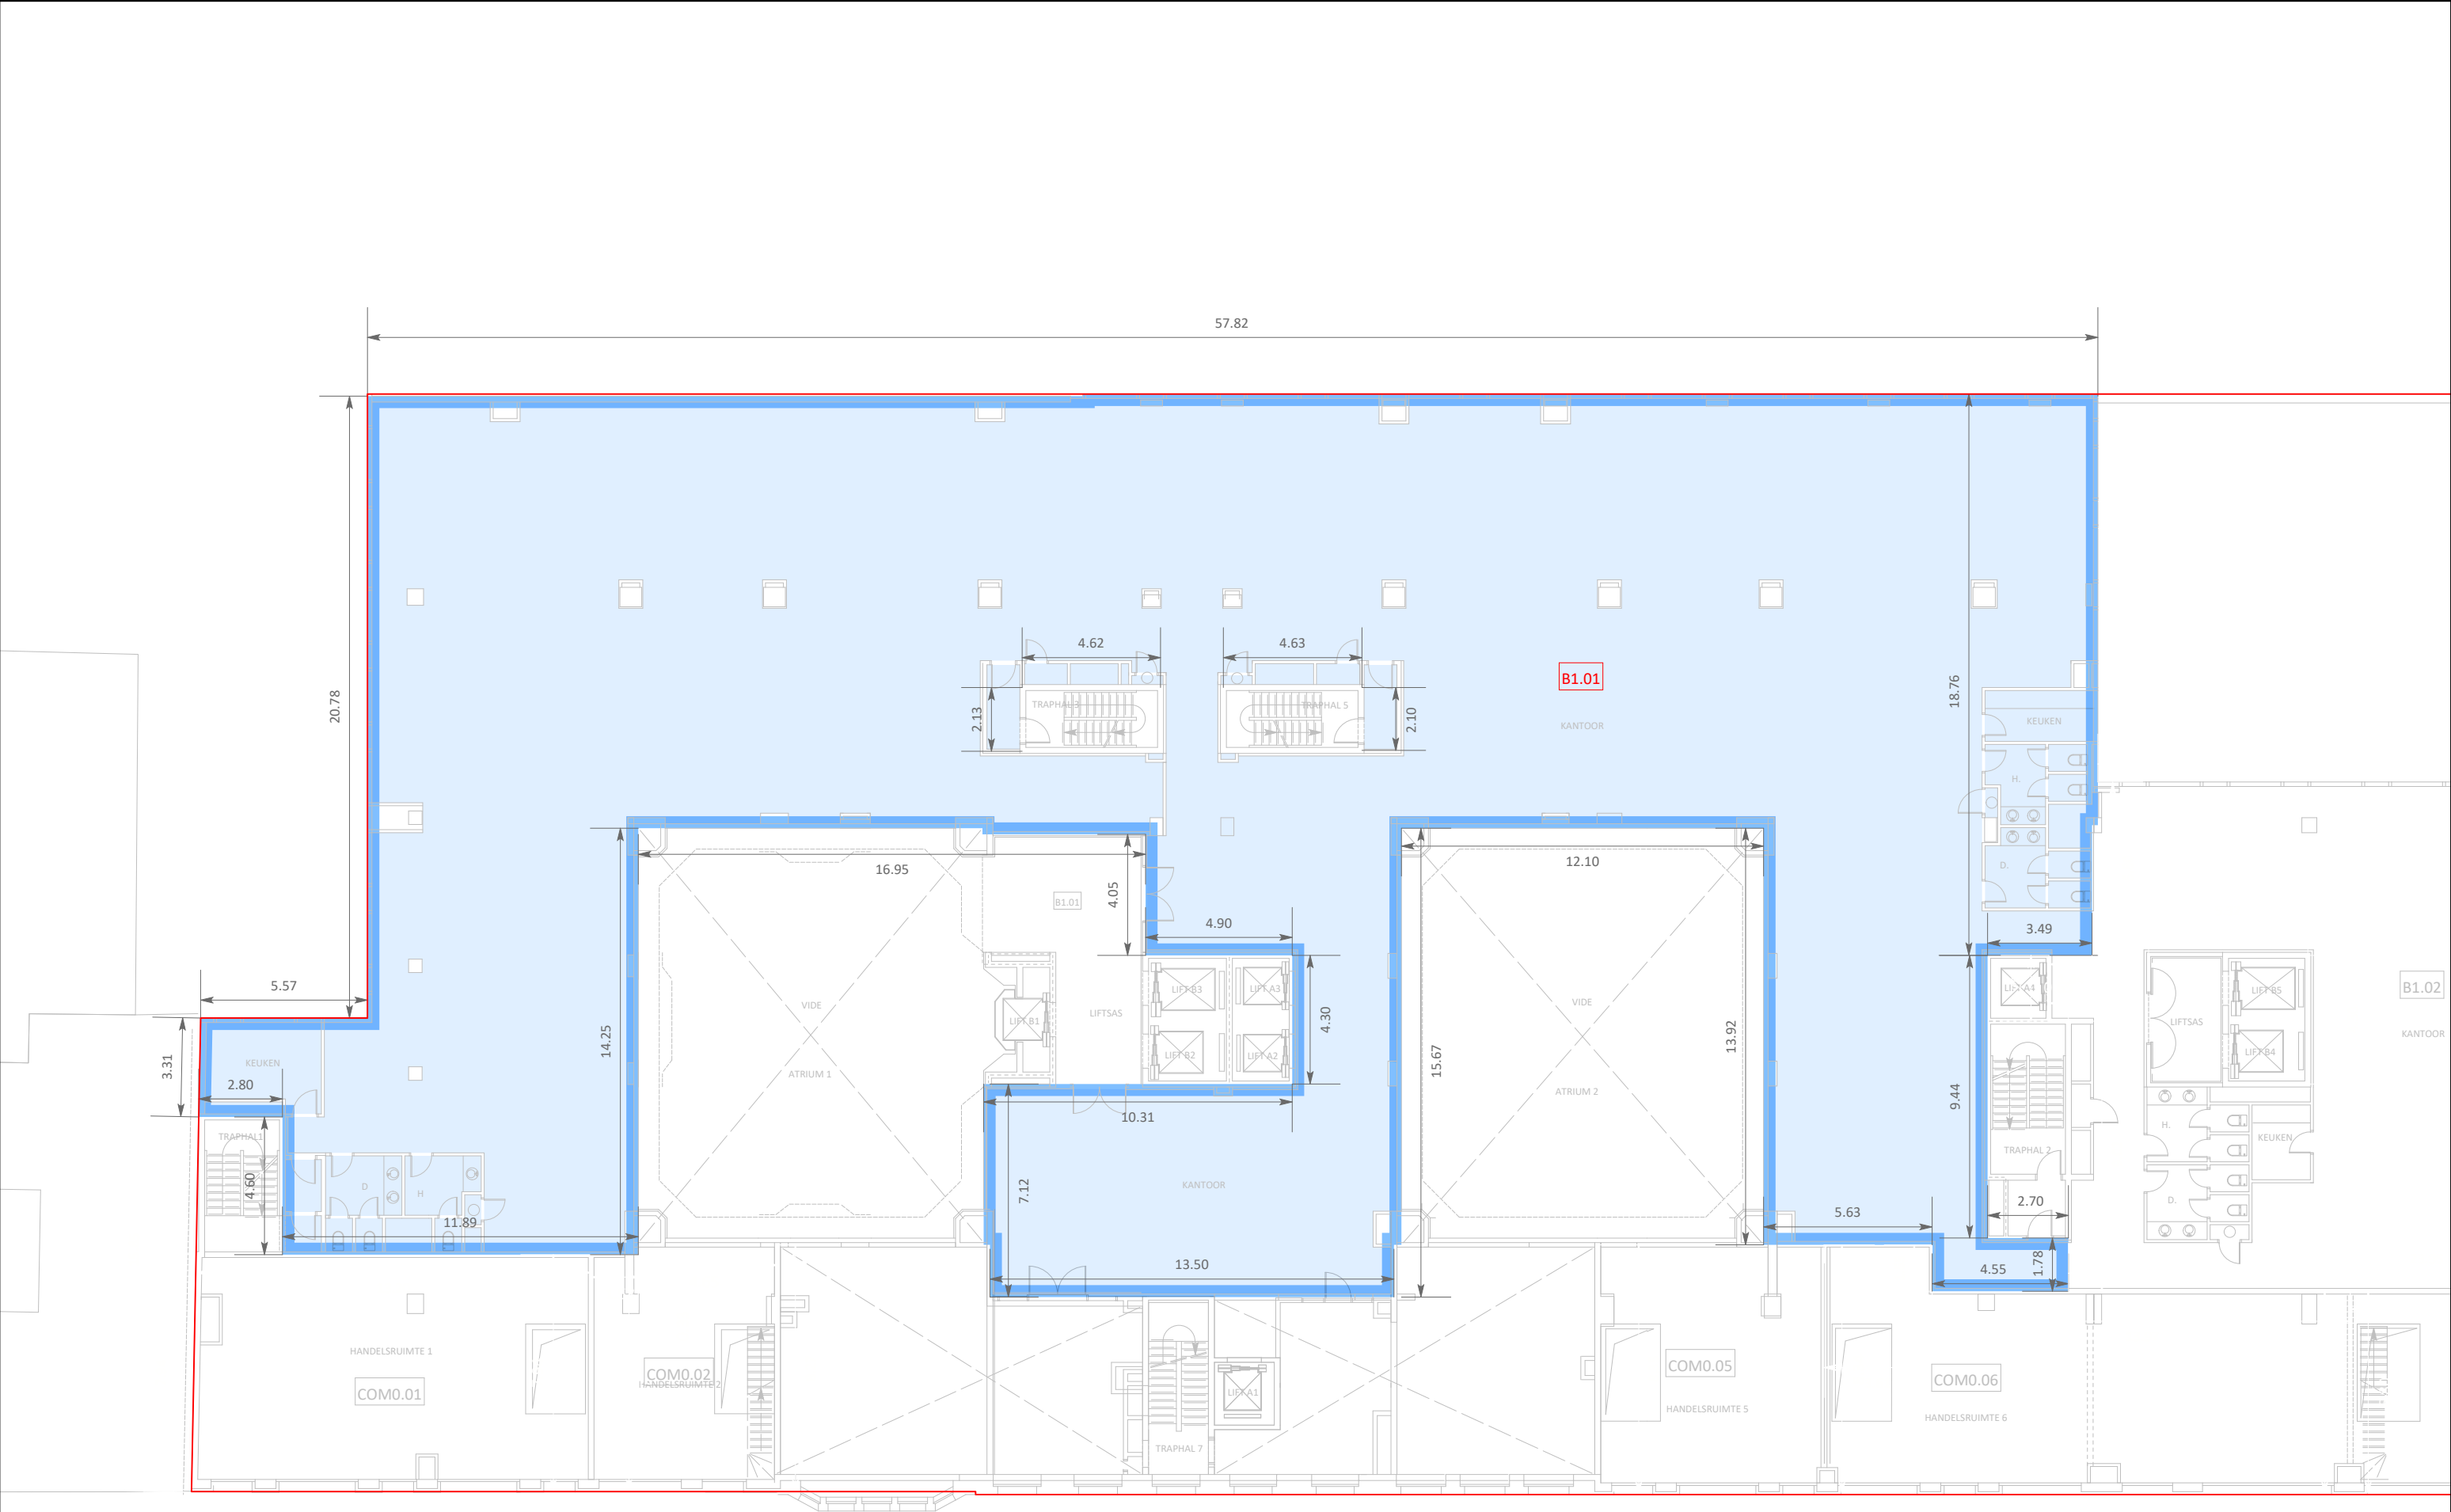

Rue Royale Koningstraat

ROYAL CENTER	UNIT B1.01	Niv. +1	Schaal : 1/200
0 1m 2 m 3m 5 m 10 m 20 m			