


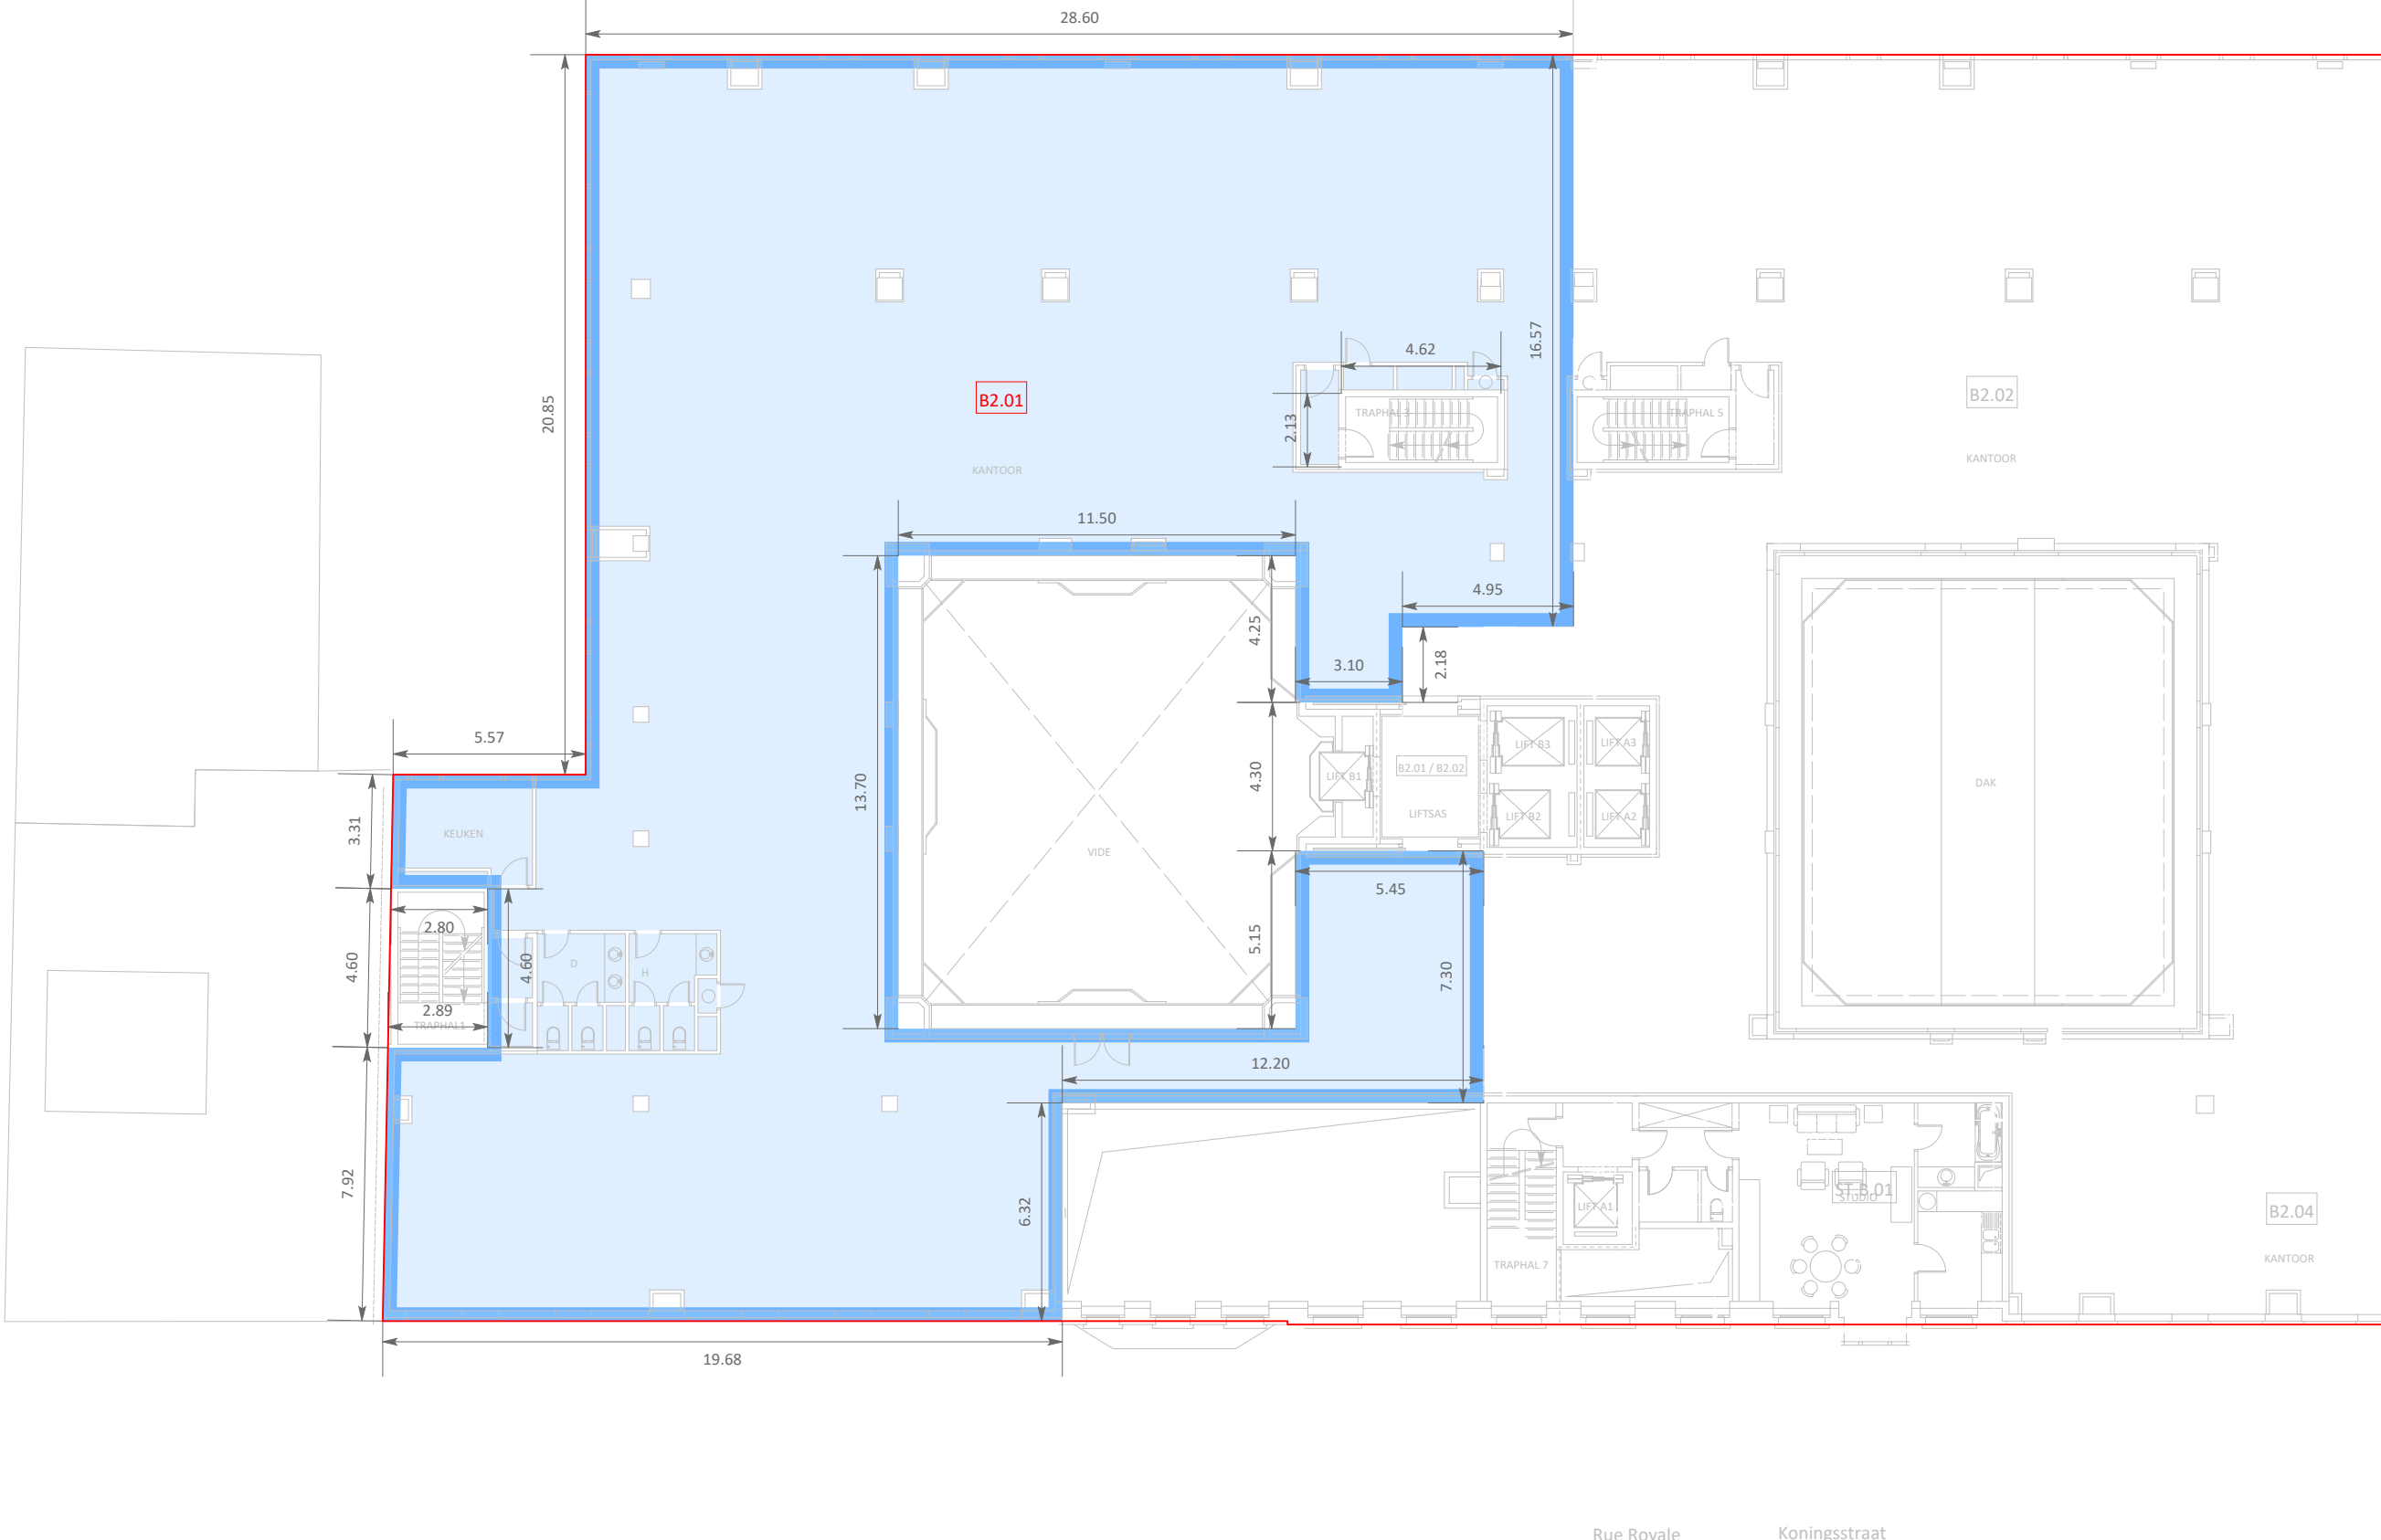

ROYAL CENTER	UNIT B2.01	Niv. +2	Schaal : 1/200
0 1m 2 m 3m 5 m 10 m 20 m			