


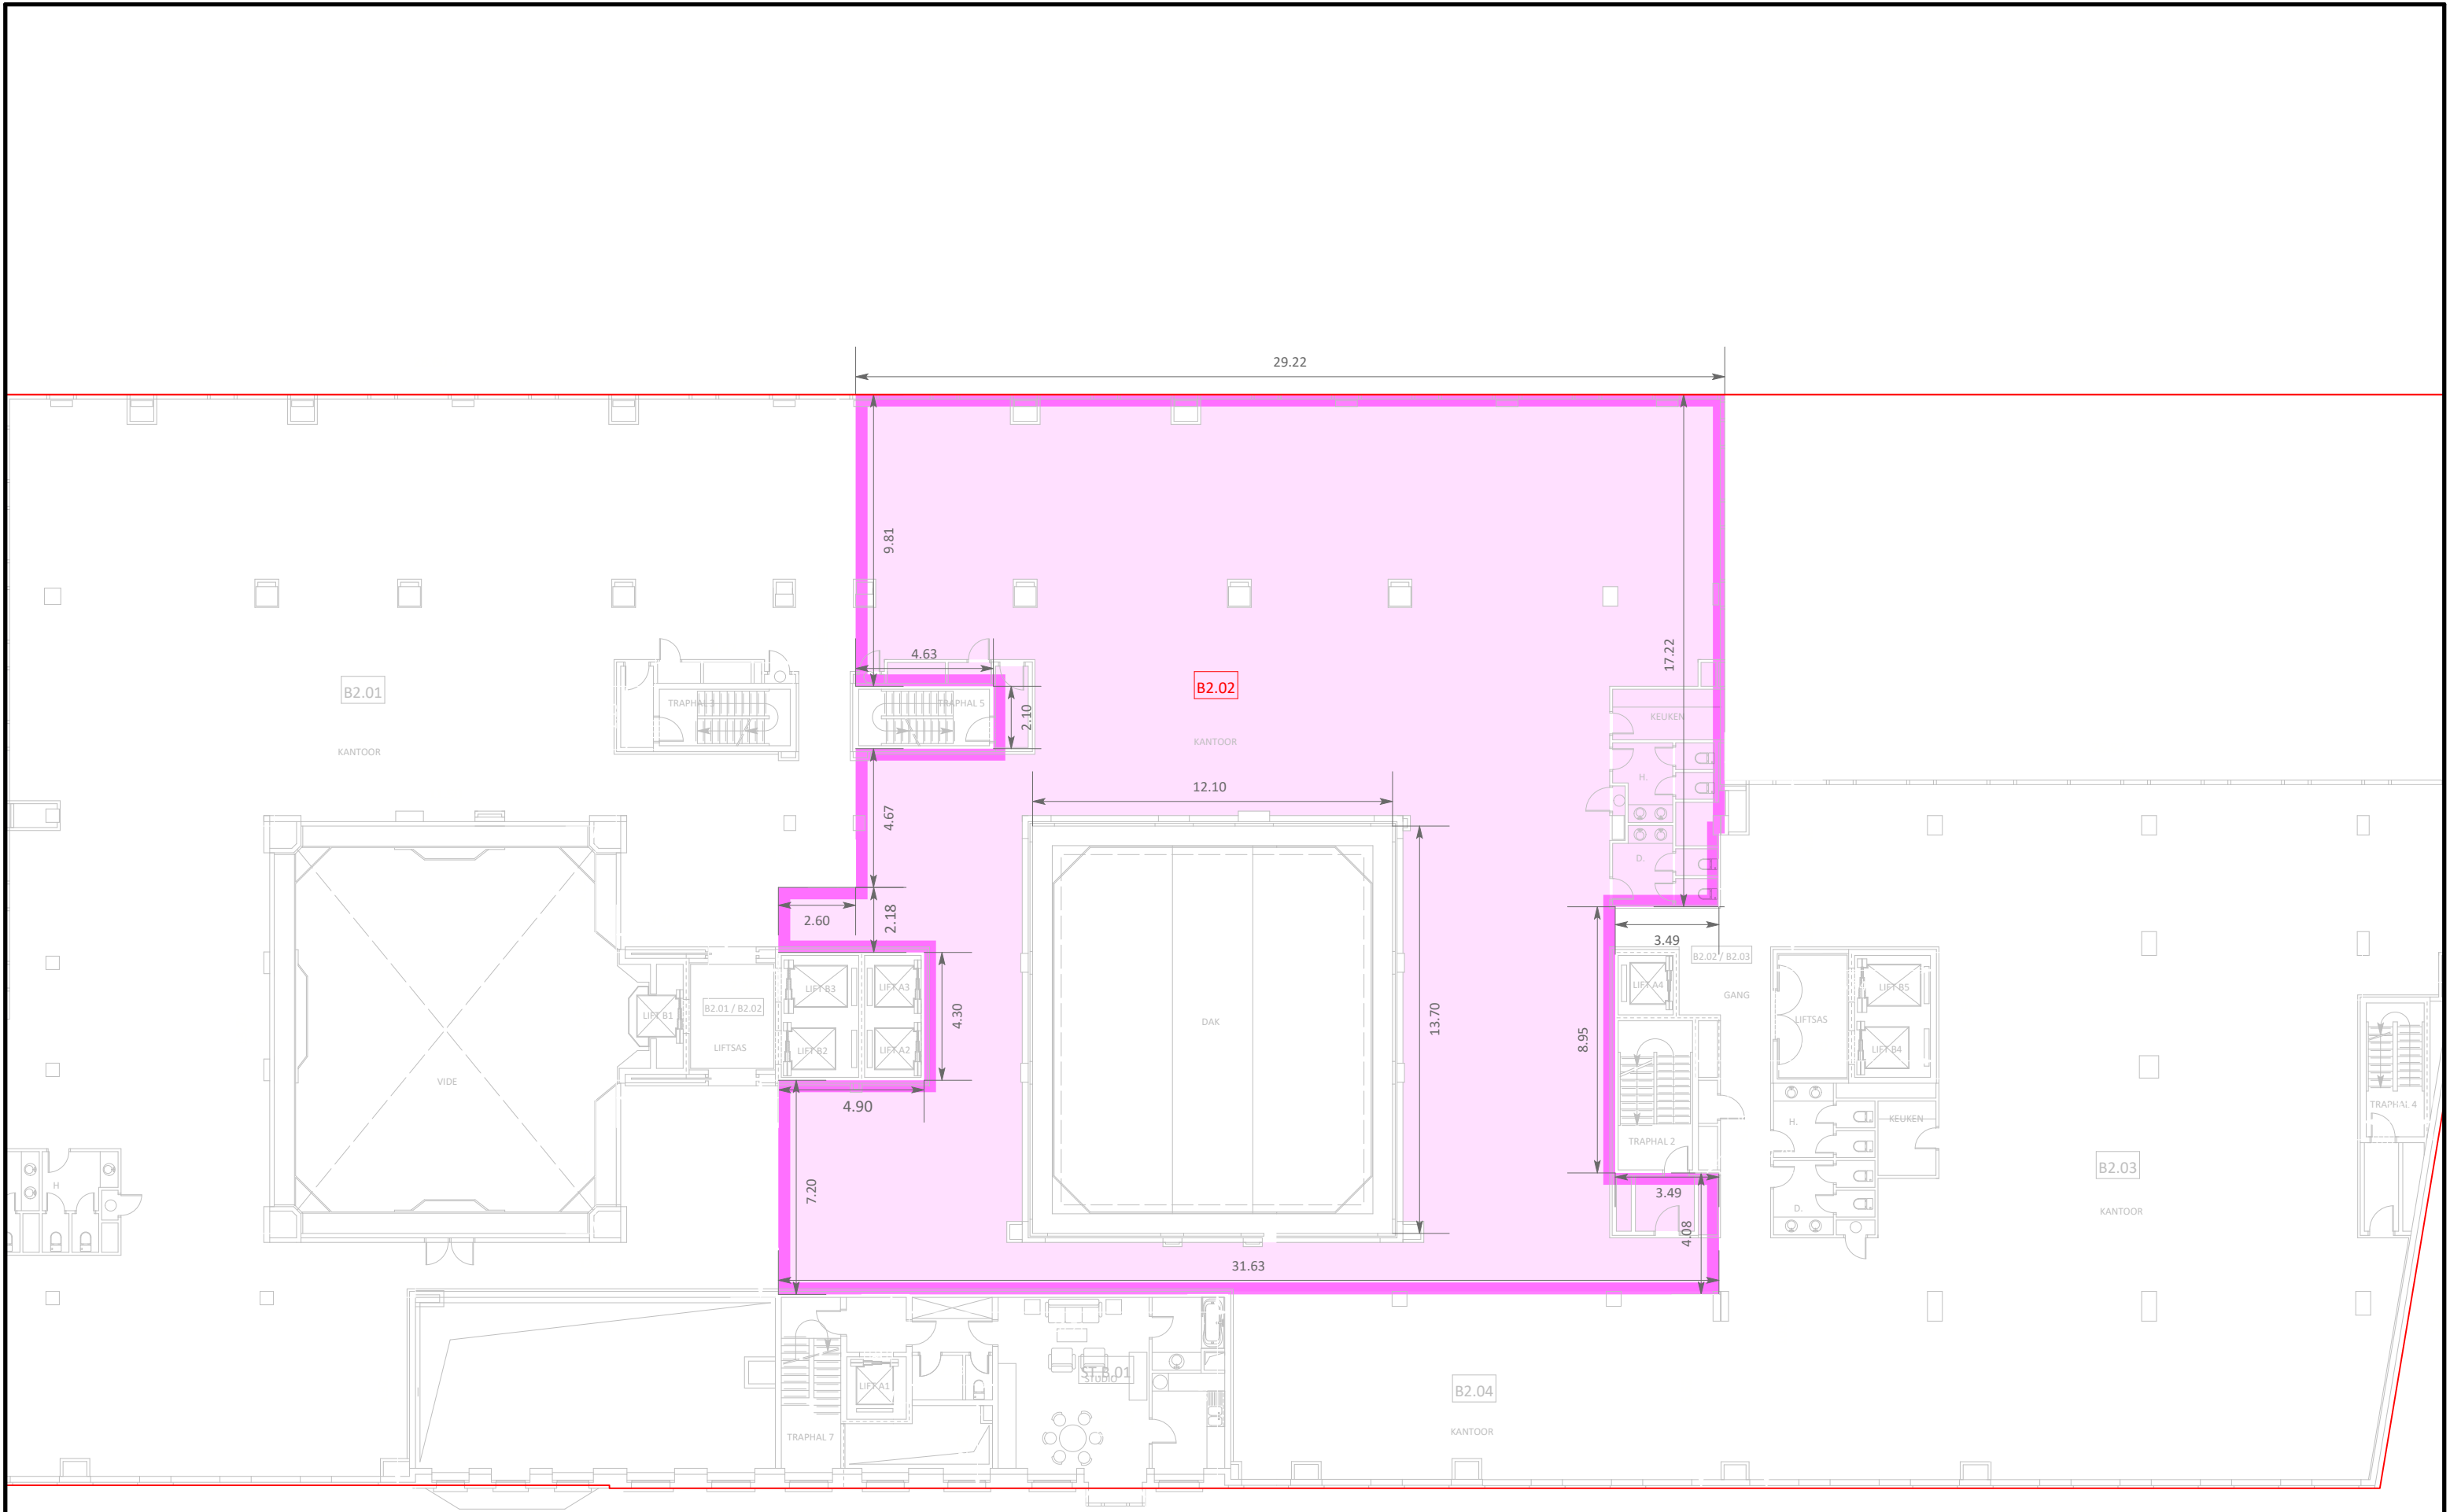

Rue Royale Koningstraat

ROYAL CENTER	UNIT B2.02	Niv. +2	Schaal : 1/200
01m2m3m5m10m20m			